



VIEW ON A-A
(SILL OPTION 1)

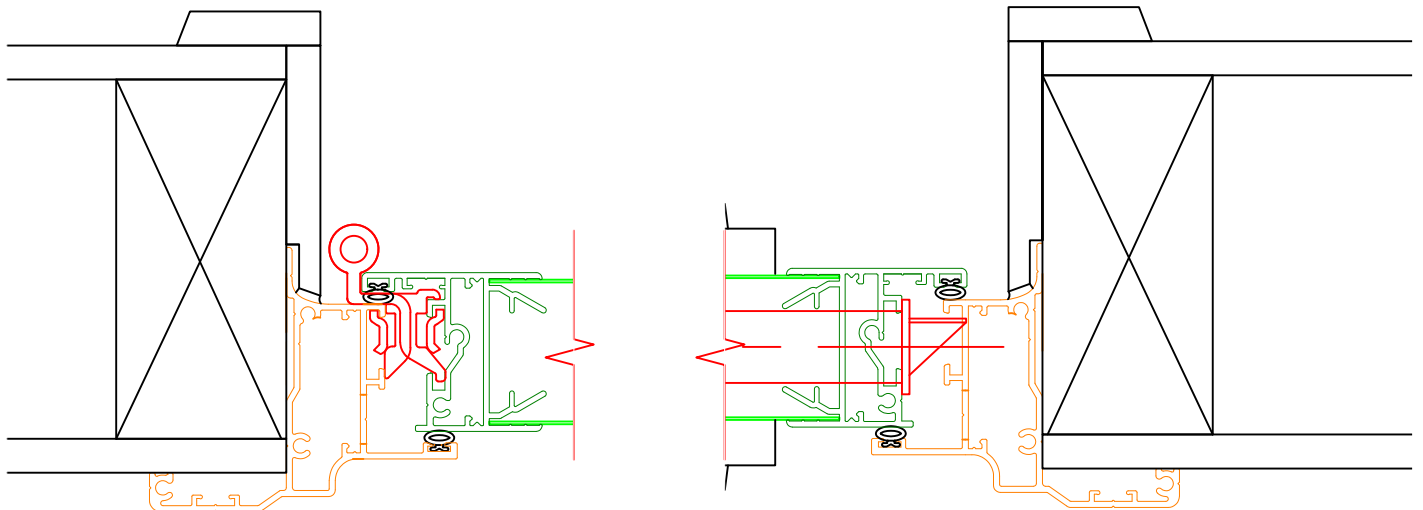

SECTION B-B

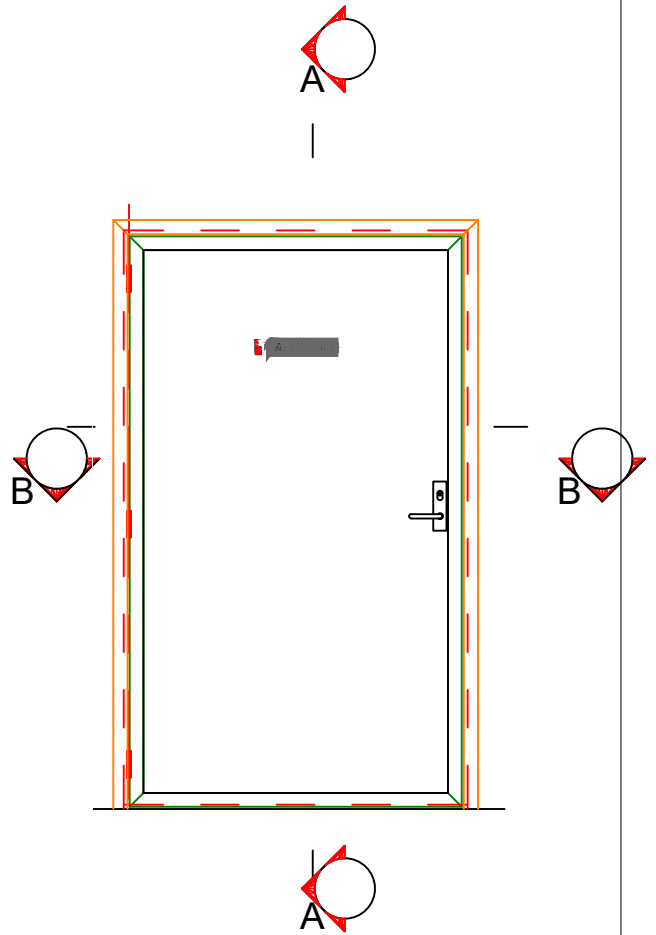

DRAWN BY	WGP
DATE	23/05/2017
DRAWING	DD-010-01
REVISION	1
PRODUCT CODE	DH2009

DURADOOR MK2 OPEN IN TIMBER WALL - TIMBER BACK FRAME

NOTE: ACEDOORS DO NOT SUPPLY OR INSTALL TIMBER LINERS / REVEALS