


FRAME = CLEAR OPENING + 62

DOOR LEAF = CLEAR OPENING - 50

VIEW ON A-A

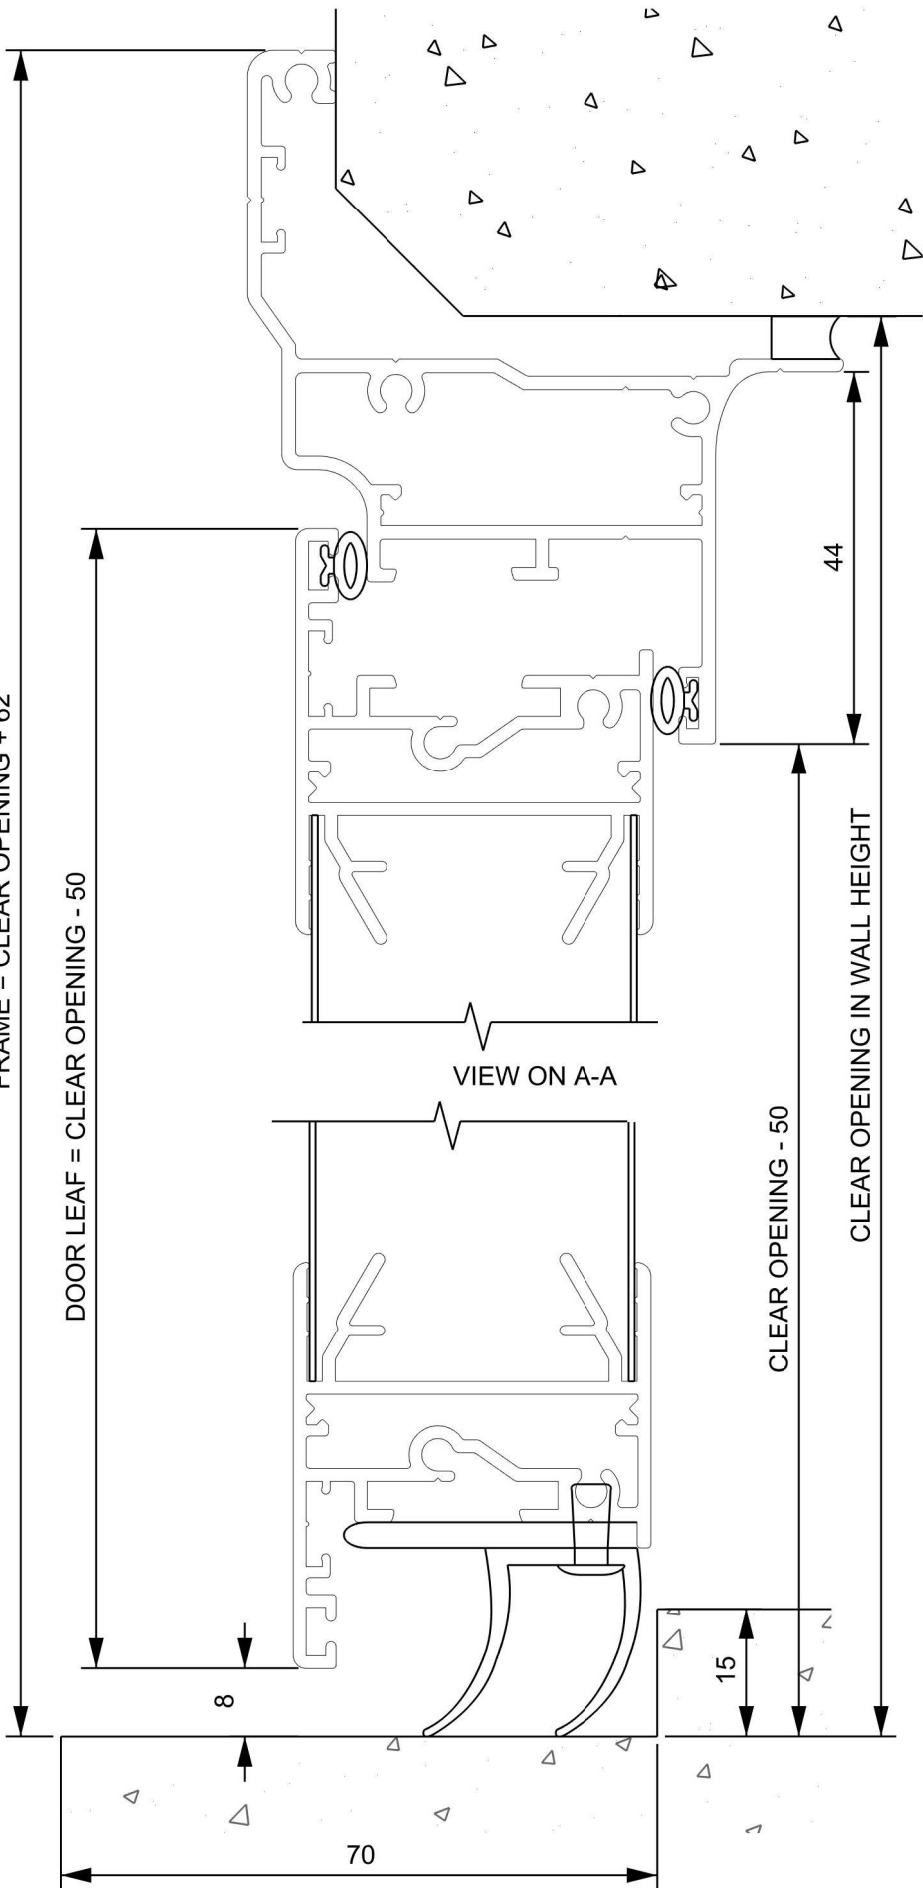

CLEAR OPENING - 50

CLEAR OPENING IN WALL HEIGHT



DRAWN BY	WGP
DATE	23/05/2017
DRAWING	DD-014-03
REVISION	1
PRODUCT CODE	DH2018

DURADOOR MK2 OPEN OUT PRECAST WALL - DOUBLE DOOR HEIGHT FRAME SECTION

We reserve the right to alter specification without notice and without incurring obligation.