


ROLLER SHUTTER DOOR FIXINGS AND CLEARANCES (WINDLOCK GUIDES - XL DOORS OVER 36sqm)

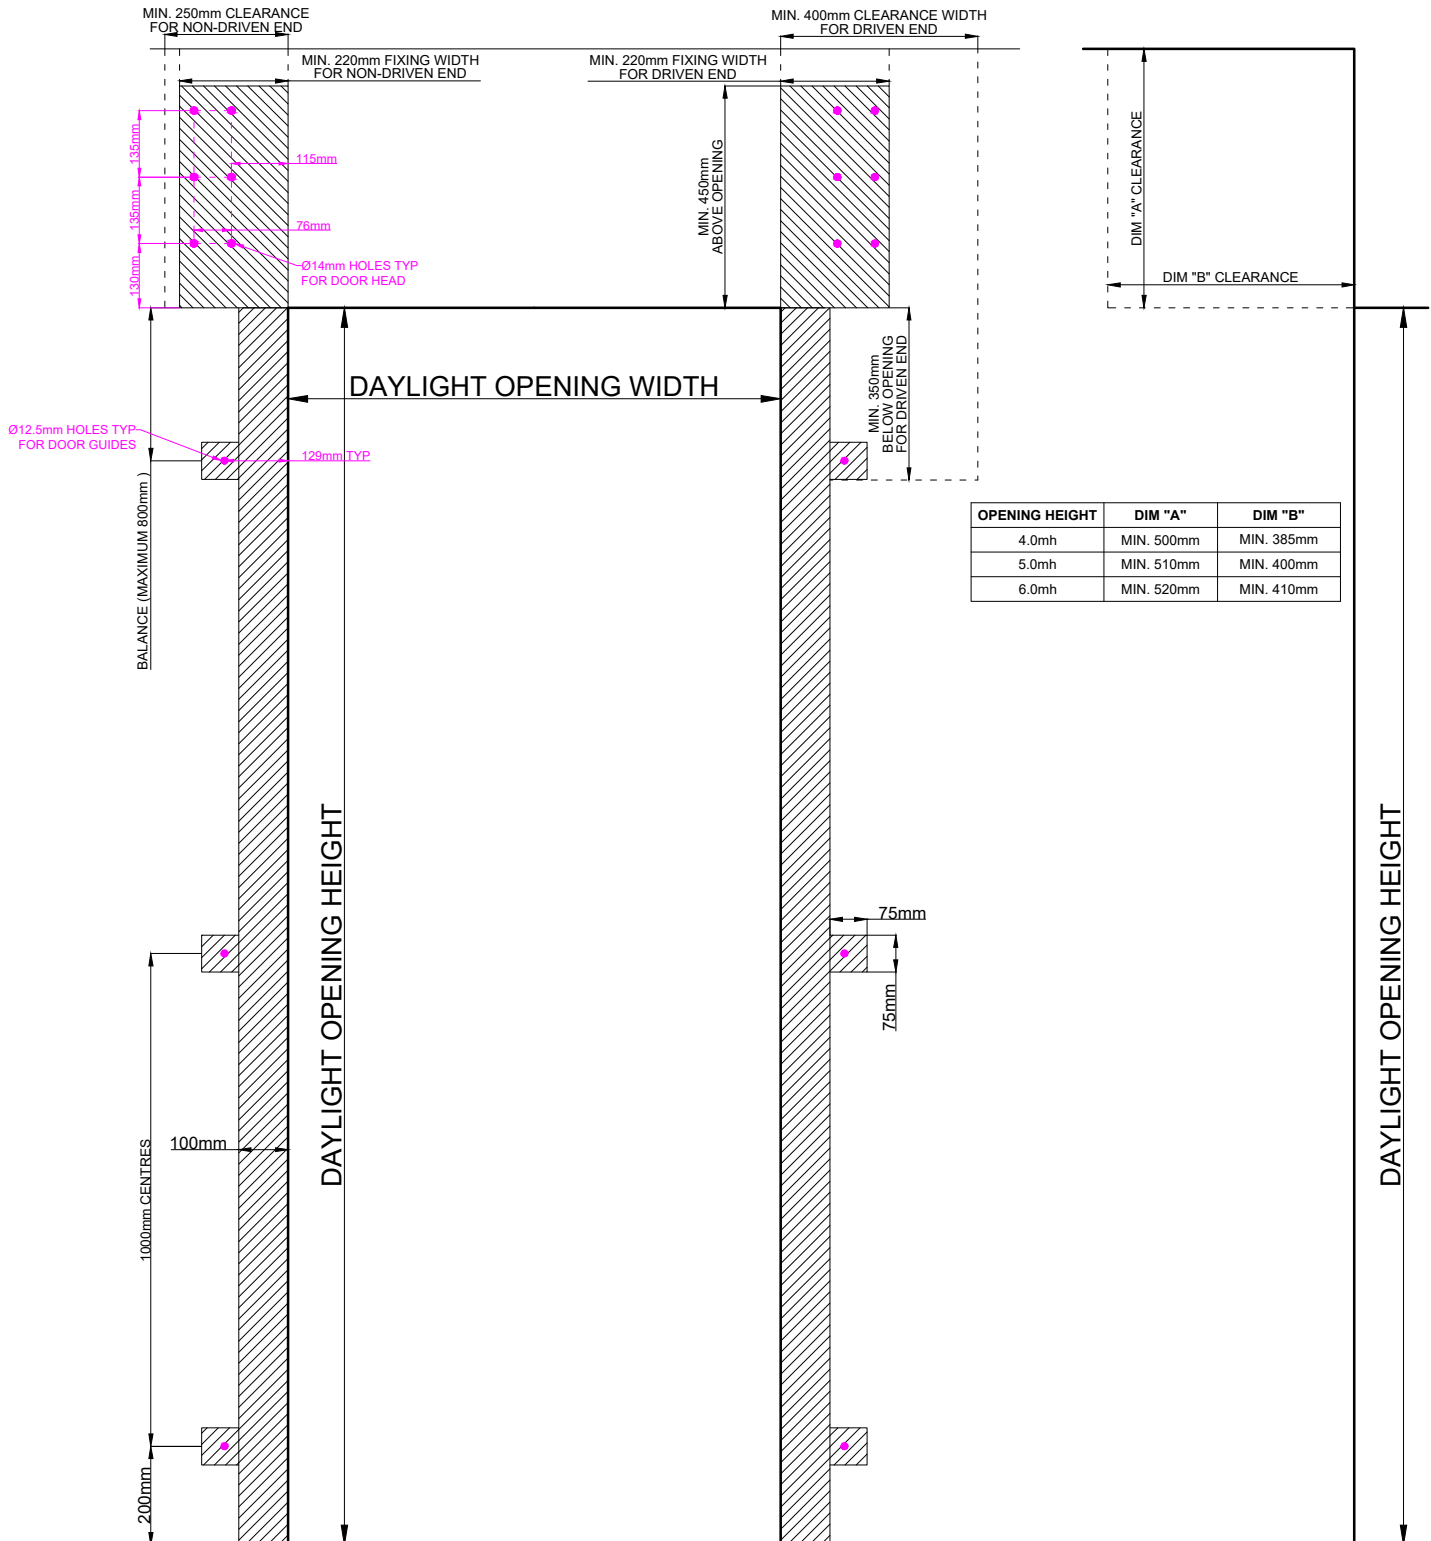

FRONT VIEW (FROM INSIDE BUILDING)

SIDE VIEW

- All fixing surfaces must be flat and flush.
- All fixing and clearance dimensions shown are minimums. More is better.
- Main fastening points indicated. Installs to steel require clearance behind for bolt & nut fastenings.