


# SECTIONAL DOOR FIXING DETAILS

FOR OPENING HEIGHTS UP TO 2400mm  
(URBAN & THERMAL SERIES DOORS)

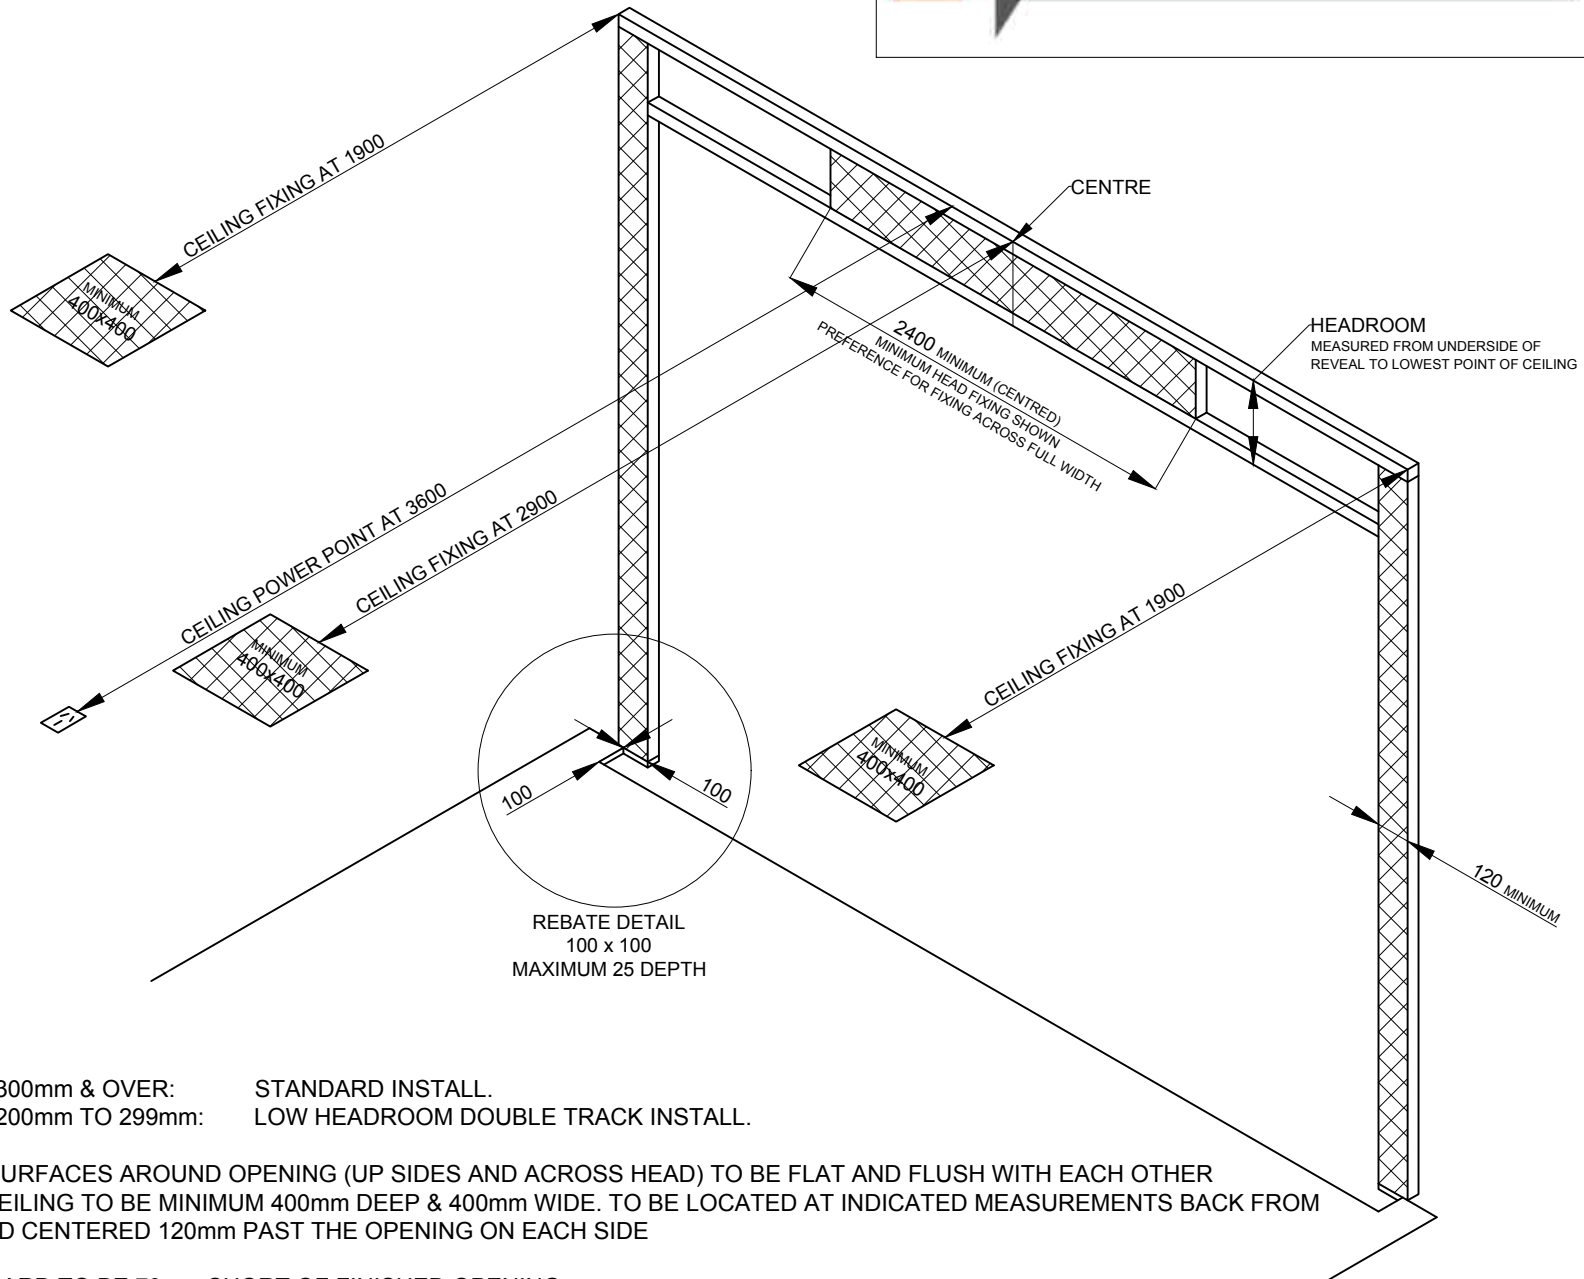


HEADROOM 300mm & OVER: STANDARD INSTALL.  
HEADROOM 200mm TO 299mm: LOW HEADROOM DOUBLE TRACK INSTALL.

ALL FIXING SURFACES AROUND OPENING (UP SIDES AND ACROSS HEAD) TO BE FLAT AND FLUSH WITH EACH OTHER  
FIXINGS IN CEILING TO BE MINIMUM 400mm DEEP & 400mm WIDE. TO BE LOCATED AT INDICATED MEASUREMENTS BACK FROM OPENING AND CENTERED 120mm PAST THE OPENING ON EACH SIDE

SKIRTING BOARD TO BE 70mm SHORT OF FINISHED OPENING.  
FOR HEADROOMS OF 300mm OR LESS SQUARE STOPPING IS RECOMMENDED. GIB COVE MAY REQUIRE CUTTING.

# SECTIONAL DOOR FIXING DETAILS

FOR OPENING HEIGHTS OVER 2400mm  
(URBAN & THERMAL SERIES DOORS)

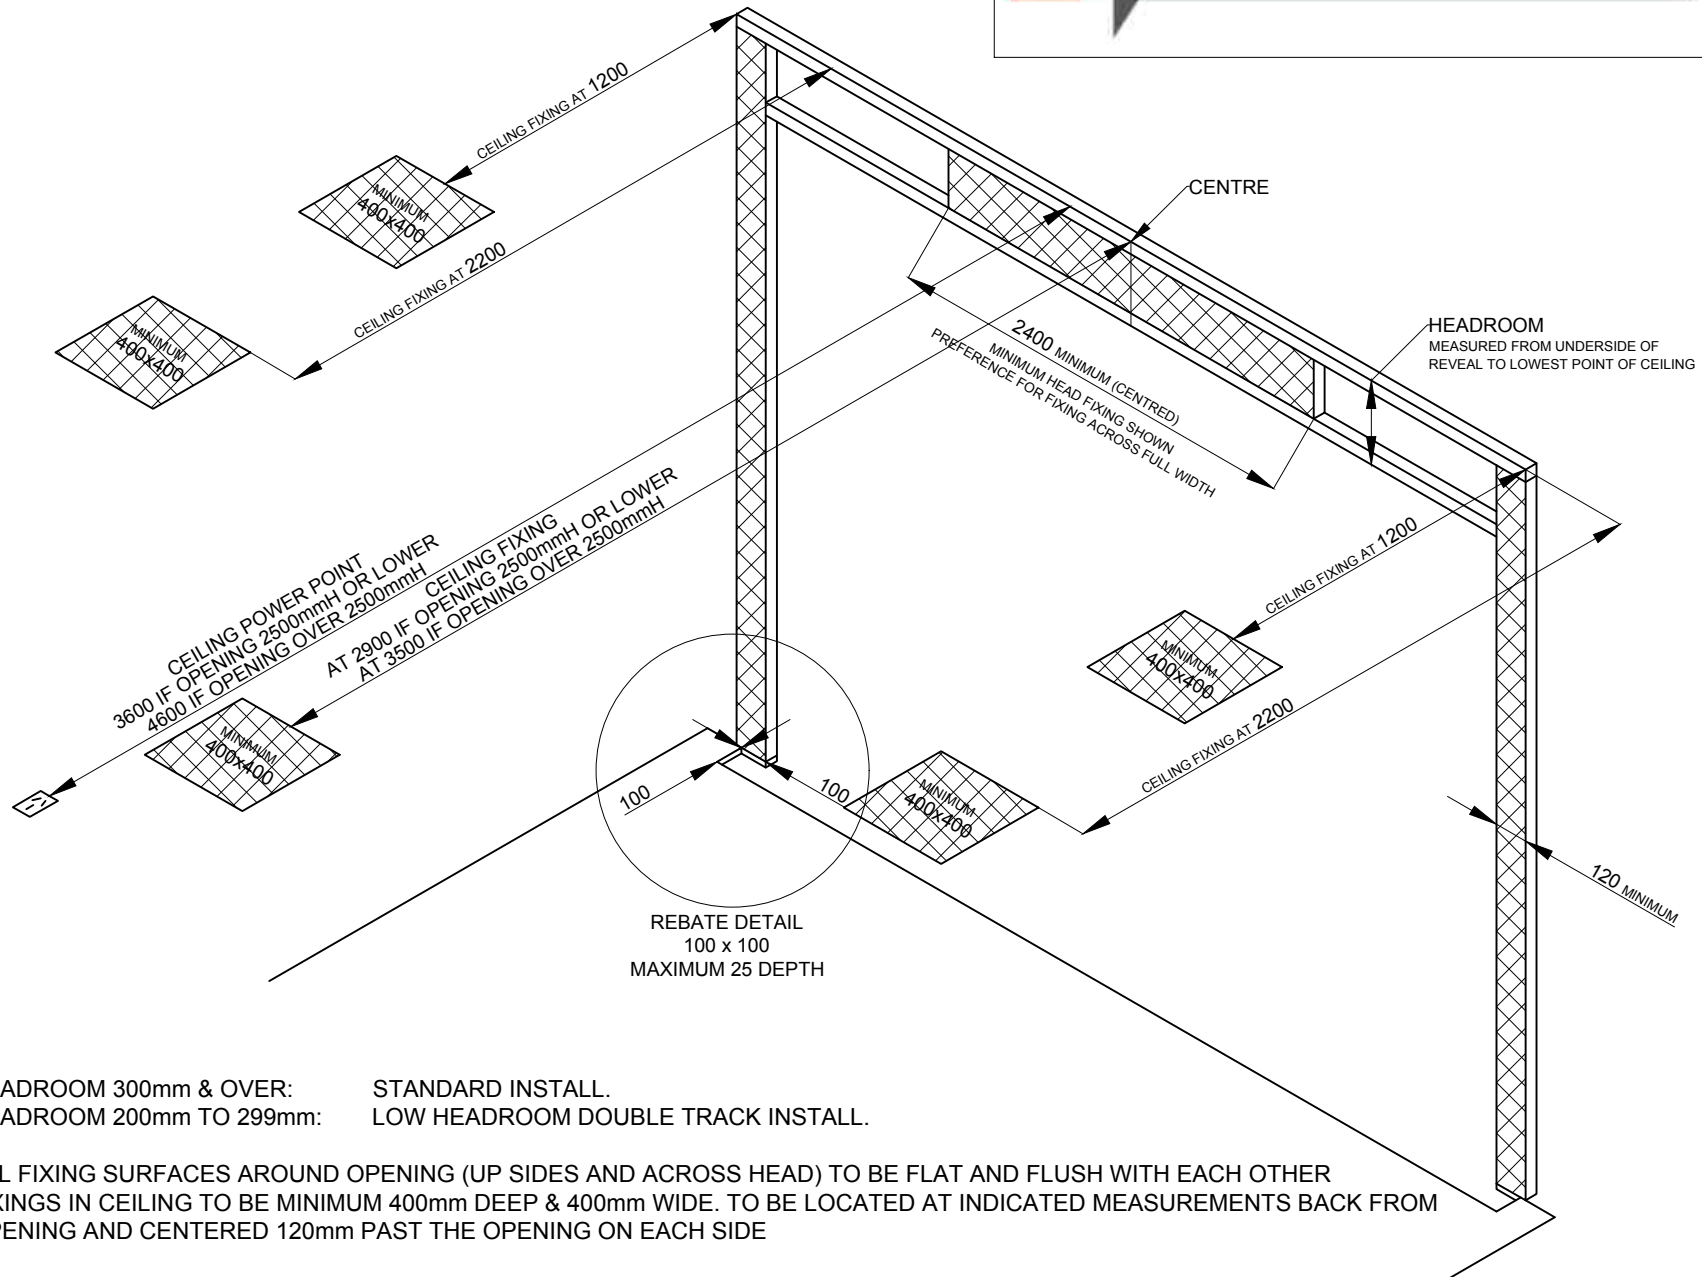

HEADROOM 300mm & OVER: STANDARD INSTALL.  
HEADROOM 200mm TO 299mm: LOW HEADROOM DOUBLE TRACK INSTALL.

ALL FIXING SURFACES AROUND OPENING (UP SIDES AND ACROSS HEAD) TO BE FLAT AND FLUSH WITH EACH OTHER  
FIXINGS IN CEILING TO BE MINIMUM 400mm DEEP & 400mm WIDE. TO BE LOCATED AT INDICATED MEASUREMENTS BACK FROM OPENING AND CENTERED 120mm PAST THE OPENING ON EACH SIDE

SKIRTING BOARD TO BE 70mm SHORT OF FINISHED OPENING.  
FOR HEADROOMS OF 300mm OR LESS SQUARE STOPPING IS RECOMMENDED. GIB COVE MAY REQUIRE CUTTING.